


The plans, ideas, arrangements, and designs indicated or represented by this drawing are owned by and are the property of BRIAN SHINAULT AIA, ARCHITECT, and in connection with this specific project, and shall not be used, in whole or in part, for any purpose for which they were not originally intended without written permission from BRIAN SHINAULT AIA ARCHITECT. ©2011

BRIAN SHINAULT AIA ARCHITECT expressly reserves this common law copyright and other property rights in these plans, specifications, & ideas. These documents are not to be reproduced, changed, or copied in any form or manner whatsoever, nor are they to be assigned to any third party without obtaining written permission or consent of BRIAN SHINAULT AIA ARCHITECT.

BRIAN SHINAULT AIA ARCHITECT

ARIZONA 38052
 CALIFORNIA C-13916
 HAWAII AS-10605
 NEVADA 3018
 VIRGINIA 012702
 976 EDGEWOOD CI
 SOUTH LAKE TAHOE,
 CALIFORNIA 96150
 530 541 5116
 530 541 1233 FAX
 WWW.BSATAHCE.COM


REVISION:

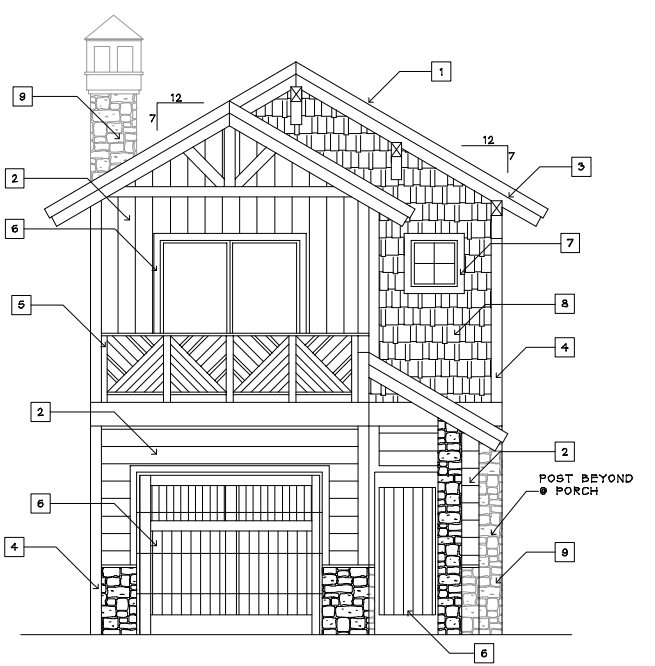

SOUTH ELEVATION
 SCALE: 1/4" = 1'-0"


**EXTERIOR MATERIALS
 2 BEDROOM - SS**

- 1 ROOF TYPICAL 30 YEAR COMP. SHINGLE "CHATEAU GREEN" w/ 30lb. FELT BLACK ONYX. MIN. CLASS "A" FIRE RATED MATERIAL
- 2 SIDING HORIZONTAL & VERTICAL SIDING, SUPERDECK STAIN, DB 1909, COASTAL
- 3 FASCIA 12" FASCIA, SUPERDECK STAIN, DB 1807, "CANYON BROWN"
- 4 TRIM 6" & 4" TRIM, SUPERDECK STAIN, DB 1907, "CANYON BROWN"
- 5 GUARDRAIL REDWOOD, SUPERDECK STAIN, DB 1907, "CANYON BROWN"
- 6 DOORS DOORS, SUPERDECK STAIN, DB 1907 "CANYON BROWN"
- 7 WINDOWS WOOD WINDOWS, COLOR: BURGUNDY
- 8 SIDING SHINGLE CEDAR SHINGLE SIDING, OLYMPIC STAIN, RUSSET
- 9 ROCK ROCK, FIELDSTONE, NATURAL/LOCAL

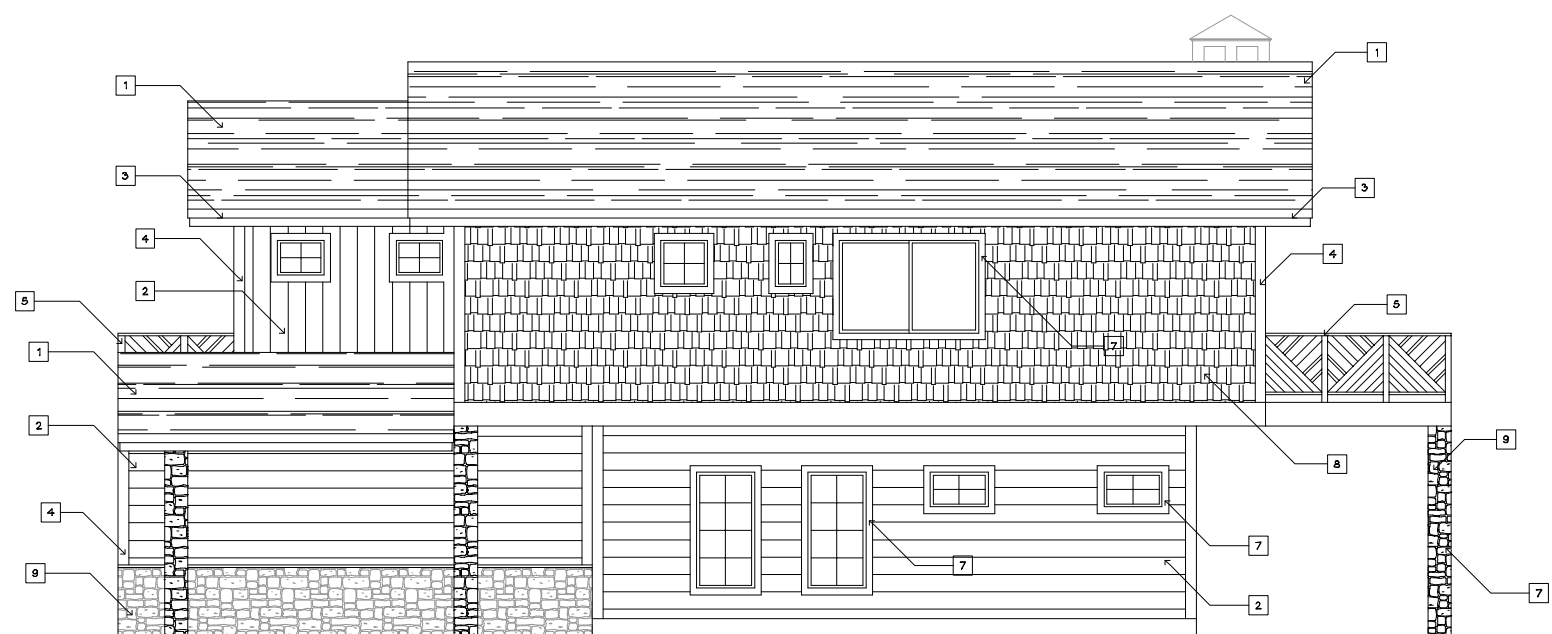


EAST ELEVATION
 SCALE: 1/4" = 1'-0"

NOTE:
 REFER TO SHEETS A5.0-A5.13
 FOR HEIGHT CALCULATIONS

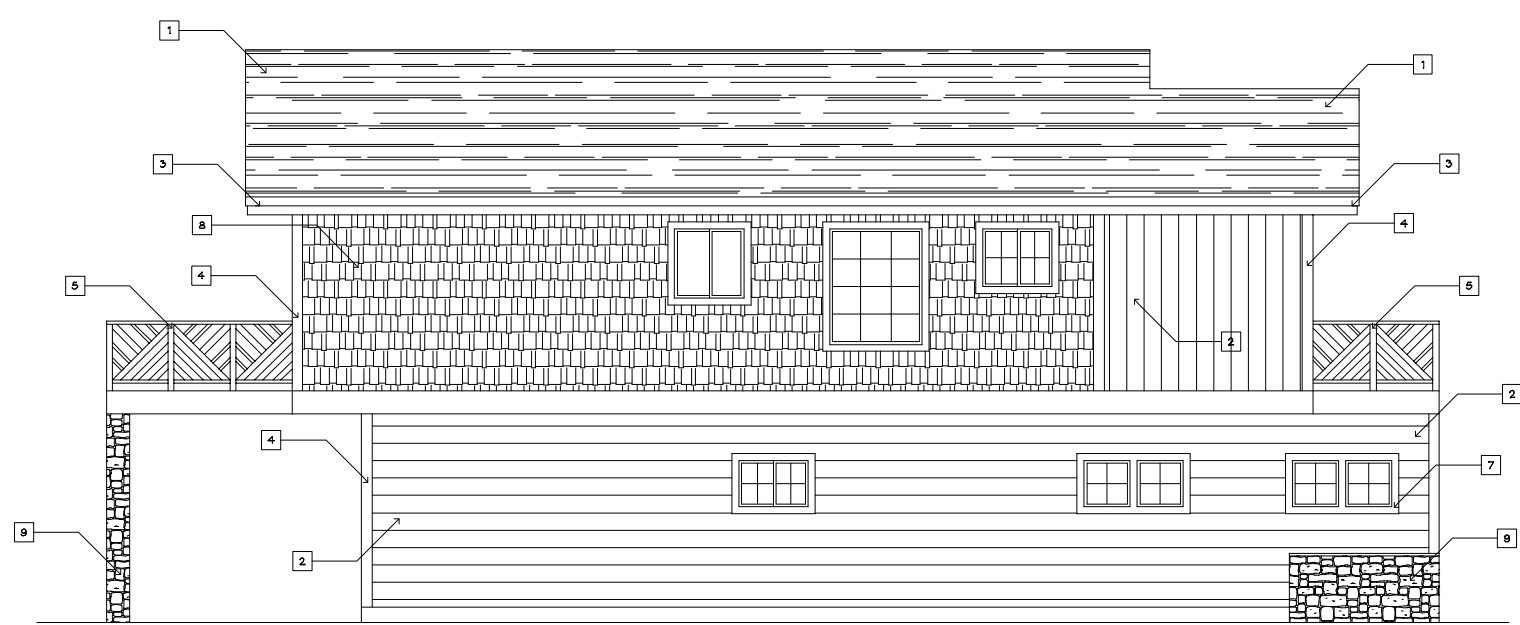

WEST ELEVATION
 SCALE: 1/4" = 1'-0"

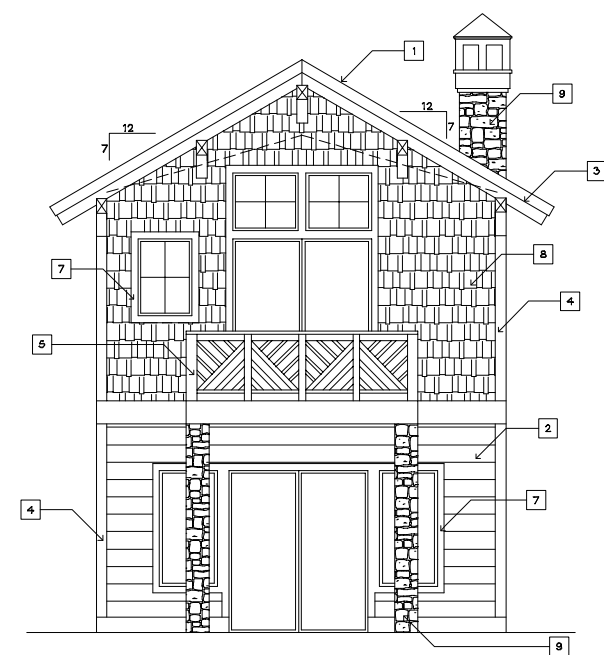

NORTH ELEVATION
 SCALE: 1/4" = 1'-0"

NEW MULTIHOME DEVELOPMENT FOR:
SIERRA COLINA VILLAGE
 LAKE VILLAGE DRIVE
 STATELINE, NV
 DOUGLAS COUNTY
 APN #: 1318-23-301-001

BUILDING #'S:
 24

JOB No: 132
 DRAWN BY: BC
 CHECKED BY: BE
 DATE PREPARED: DA1
 SCALE: AS NOTE
 FILE:

Drawing No:

2 BEDROOM
 STANDARD SINGLE (2SS)
 1 BUILDING
 1 HOME
 (REVISED) TRPA SUBMITTAL - 9/5/06
 MULTI-FAMILY DWELLING FILE NO. 2006-0599
 LINEAR PUBLIC FACILITY FILE NO. 2006-0598
 SUBMITTAL FILE NO. 2006-0591

2SS-2