


The plans, ideas, arrangements, and designs indicated or represented by this drawing are owned by, and are the property of BRIAN SHINAULT AIA ARCHITECT, and in connection with this specific project and shall not be used, in whole or in part, for any purpose for which they were not originally intended without written permission from BRIAN SHINAULT AIA ARCHITECT.

BRIAN SHINAULT AIA ARCHITECT expressly reserves his common law copyright and all other property rights in these plans specifications, & fees. These documents are not to be reproduced, changed, or copied in any form or manner whatsoever, nor are they to be assigned to any third party without obtaining written permission or consent of BRIAN SHINAULT AIA ARCHITECT.

**BRIAN SHINAULT AIA ARCHITECT**  
 ARIZONA 38032  
 CALIFORNIA C-138148  
 HAWAII AR 10853  
 NEVADA 2018  
 VIRGINIA 012702

976 EDGEWOOD CI  
 SOUTH LAKE TAHOE,  
 CALIFORNIA 96150  
 530 541-5116  
 530 544-1283 FAX  
 WWW.BISATTAHOE.COM

REVISION:

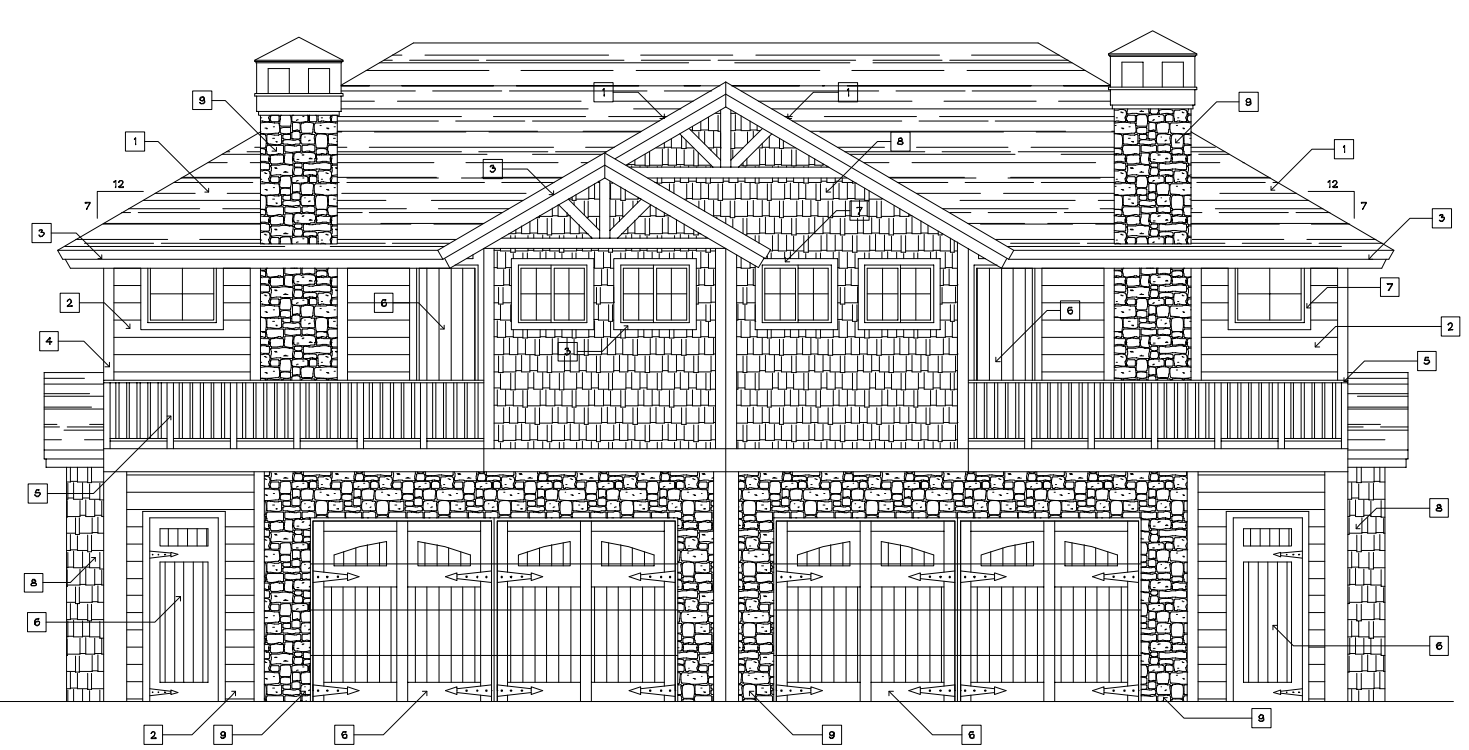


**SOUTH ELEVATION**  
 SCALE: 1/4" = 1'-0"

NOTE:  
 REFER TO SHEETS A5.0-A5.13  
 FOR HEIGHT CALCULATIONS



**NORTH ELEVATION**  
 SCALE: 1/4" = 1'-0"

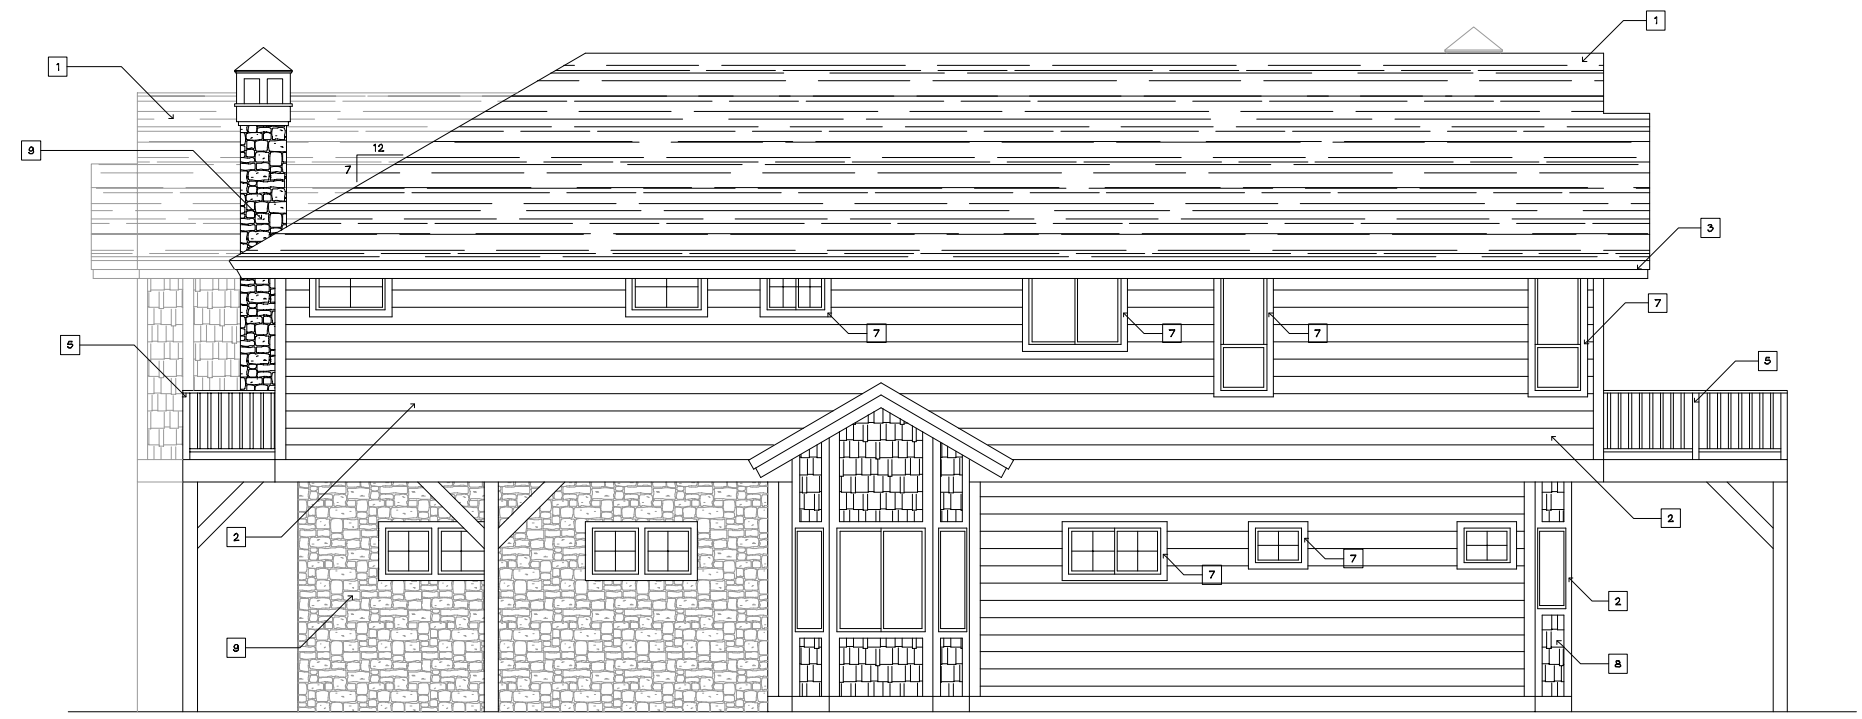

**EAST/WEST ELEVATION**  
 SCALE: 1/4" = 1'-0"

**EXTERIOR MATERIALS**  
 3 BEDROOM - 9

- 1 ROOF TYPICAL 30 YEAR COMP SHINGLE "EASTATE GRAY" w/ 30lb FELT BLACK ONYX MIN. CLASS "A" FIRE RATED MATERIAL
- 2 SIDING HORIZONTAL & VERTICAL SIDING, SUPERDECK STAIN, DB 1908, COASTAL
- 3 FASCIA 12" FASCIA, SUPERDECK STAIN, DB 1907, "CANYON BROWN"
- 4 TRIM 6" & 4" TRIM, SUPERDECK STAIN, DB 1907, "CANYON BROWN"
- 5 GUARDRAIL REDWOOD, SUPERDECK STAIN, DB 1907, "CANYON BROWN"
- 6 DOORS DOORS, SUPERDECK STAIN, DB 1907 "CANYON BROWN"
- 7 WINDOWS WOOD WINDOWS, COLOR: DARK GRAY
- 8 SIDING SHINGLE CEDAR SHINGLE SIDING, OLYMPIC STAIN, BUTTERNUT
- 9 ROCK ROCK, FIELDSTONE, NATURAL/LOCAL

NEW MULTIHOME COMMUNITY BY:  
**SIERRA COLINA VILLAGE**  
 LAKE VILLAGE DRIVE  
 STATELINE, NV  
 DOUGLAS COUNTY  
 APN # 131R23-301-001

BUILDING #'S:  
 4, 5, 8, 10, 20, 2

JOB No: 13  
 DRAWN BY: B  
 CHECKED BY: B  
 DATE PREPARED: D  
 SCALE: AS NOT  
 FILE:

DRAWING No:

3 BEDROOM  
 STANDARD (3S)  
 6 BUILDINGS  
 12 HOMES

**3S-2**

(REVISED) TRPA SUBMITTAL - 9/5/06  
 MULTI-FAMILY DWELLING FILE NO. 2006-0599  
 LINEAR PUBLIC FACILITY FILE NO. 2006-0598