


SECOND FLOOR PLAN
SCALE: 1/4" = 1'-0"

Unit Area:

First Floor:	805 sf
Second Floor:	1,833 sf
Living Total:	2,438 sf
Garage:	411 sf
Unit Total:	2,849 sf
Bldg. Total:	5,698 sf

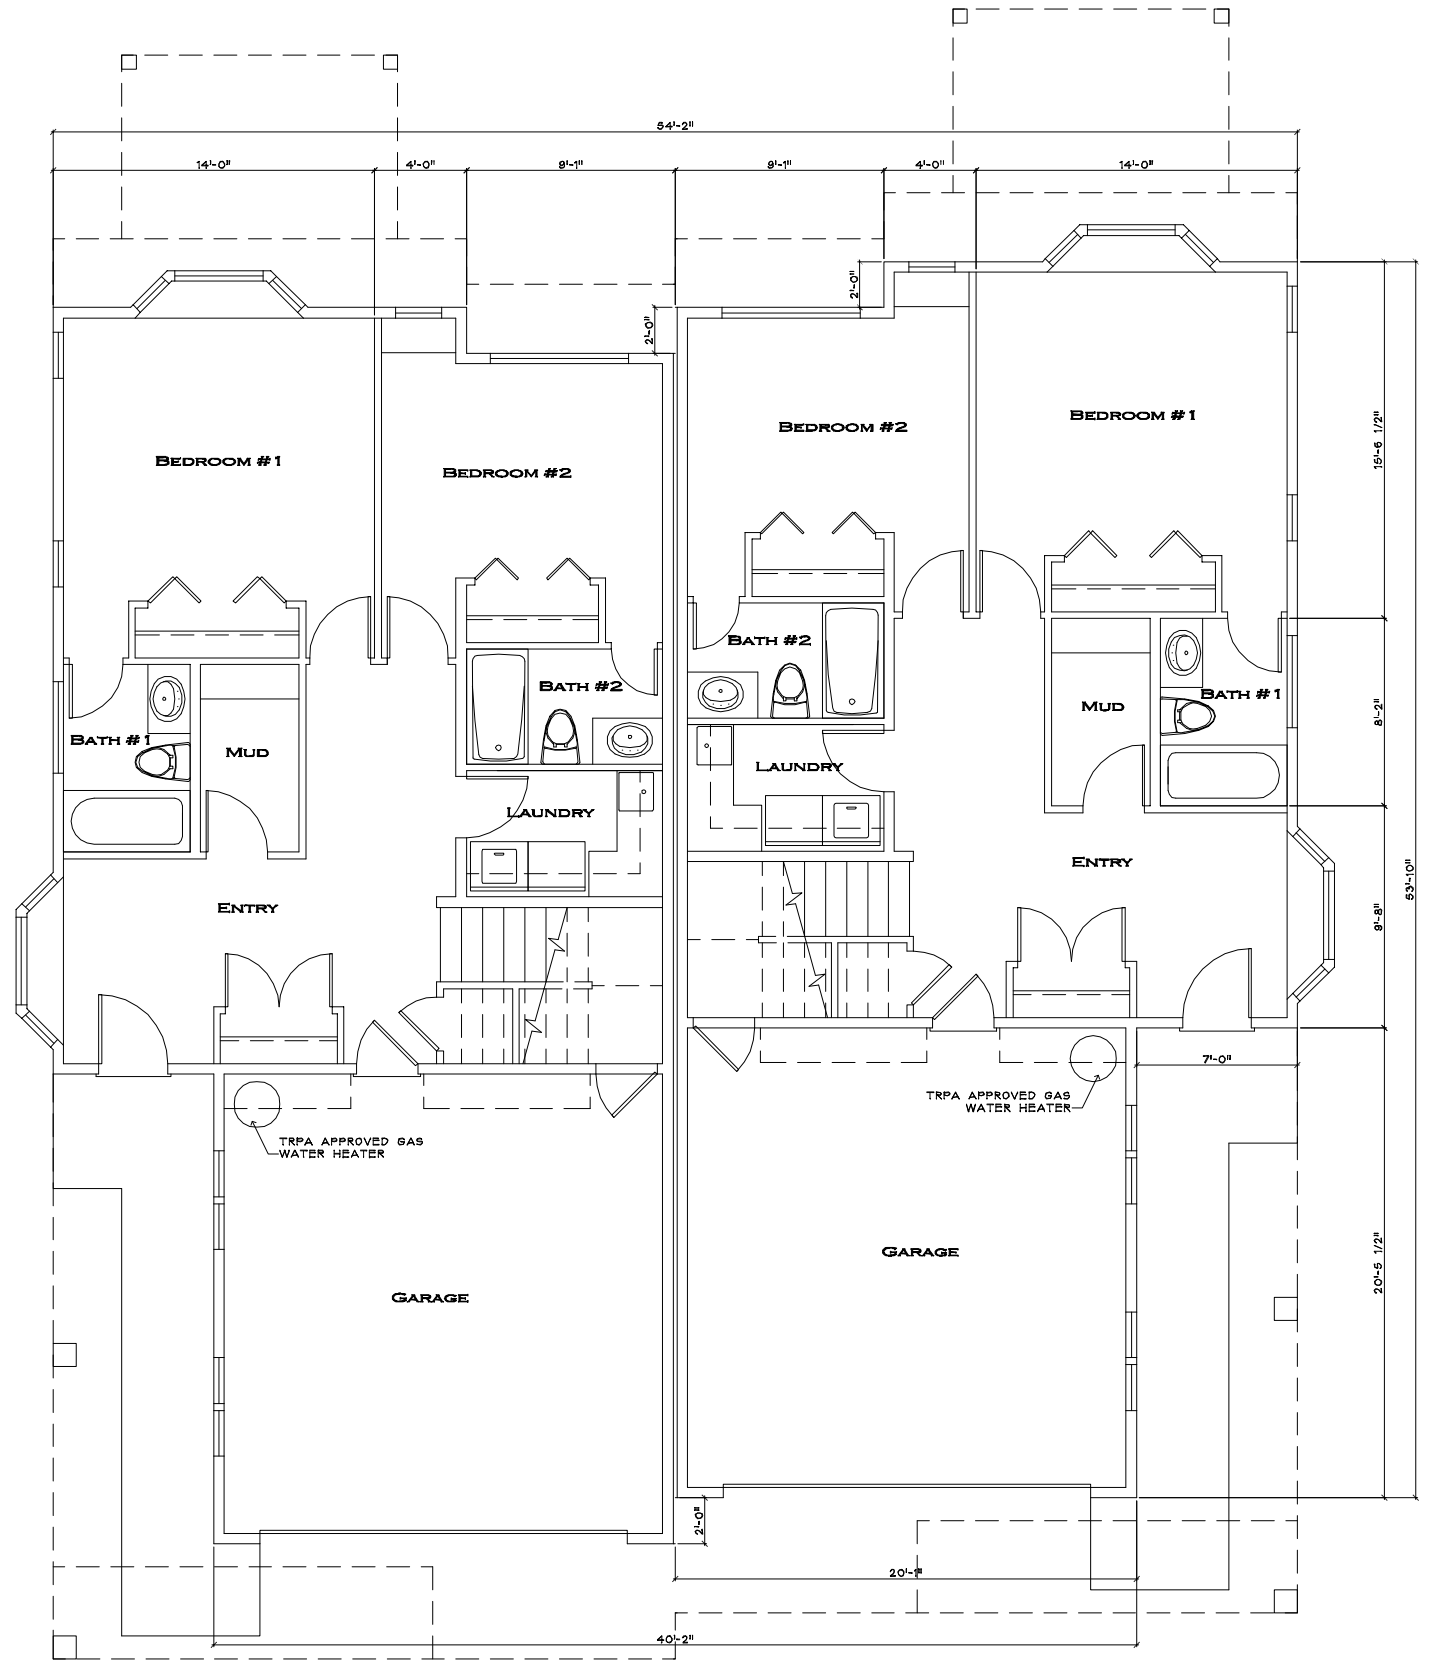

FIRST FLOOR PLAN
SCALE: 1/4" = 1'-0"

3 BEDROOM
STANDARD (3S)
6 BUILDINGS
12 HOMES

The plans, ideas, arrangements, and designs indicated or represented by this drawing are owned by, and are the property of BRIAN SHINAULT AIA ARCHITECT, and in connection with this specific project, and shall not be used, in whole or in part, for any purpose for which they were not originally intended, without written permission from BRIAN SHINAULT AIA ARCHITECT.

BRIAN SHINAULT AIA ARCHITECT expressly reserves his common law copyright and all other property rights in these plans, specifications, & fees. These documents are not to be reproduced, changed, or copied in any form or manner whatsoever, nor are they to be designed to any third party without obtaining written permission or consent of BRIAN SHINAULT AIA ARCHITECT.

BRIAN SHINAULT AIA ARCHITECT
 ARIZONA 38032
 CALIFORNIA C-138148
 HAWAII AR 1085
 NEVADA 2018
 VIRGINIA 012702
 976 EDGEWOOD CI
 SOUTH LAKE TAHOE,
 CALIFORNIA 96150
 530 541-5116
 530 544-1283 FAX
 WWW.BISATAHOE.COM

REVISION:

NEW MULTIHOME COMMUNITY BY:
SIERRA COLINA VILLAGE
 LAKE VILLAGE DRIVE
 STATELINE, NV
 DOUGLAS COUNTY
 APN # 131R23-301-001

BUILDING #'S:
4, 5, 8, 10, 20, ;

JOB No: 13
 DRAWN BY: B
 CHECKED BY: B
 DATE PREPARED: D
 SCALE: AS NOT
 FILE:

DRAWING No:

3S-1