

The plans, ideas, arrangements, and designs indicated or represented by this drawing are owned by, and are the property of BRIAN SHINAULT AIA ARCHITECT, and in connection with this specific project, and shall not be used, in whole or in part, for any purpose for which they were not originally intended, without written permission from BRIAN SHINAULT AIA ARCHITECT.

BRIAN SHINAULT AIA ARCHITECT expressly reserves his common law copyright and all other property rights in these plans, specifications, & fees. These documents are not to be reproduced, changed, or copied in any form or manner whatsoever, nor are they to be assigned to any third party without obtaining written permission or consent of BRIAN SHINAULT AIA ARCHITECT.

BRIAN SHINAULT AIA ARCHITECT

ARIZONA 38032
 CALIFORNIA C-138148
 HAWAII AR 1085
 NEVADA 2018
 VIRGINIA 012702

976 EDGEWOOD CI
 SOUTH LAKE TAHOE,
 CALIFORNIA 96150
 530 541-5116
 530 544-1283 FAX
 WWW.BISATAHOE.COM

REVISION:

NEW MULTIHOME DEVELOPMENT FOR:
SIERRA COLINA VILLAGE
 LAKE VILLAGE DRIVE
 STATELINE, NV
 DOUGLAS COUNTY
 APN # 131R23-301-001

BUILDING #'S:
 11, 12

JOB No: 13
 DRAWN BY: B
 CHECKED BY: B
 DATE PREPARED: D
 SCALE: AS NOT
 FILE:


DRAWING No:

3SS-2

40 of 57 Sheets

EXTERIOR MATERIALS
3 BEDROOM - SS

- 1 ROOF TYPICAL 30 YEAR COMP. SHINGLE "EASTATE GRAY" w/ 30lb. FELT BLACK ONYX. MIN. CLASS "A" FIRE RATED MATERIAL
- 2 SIDING HORIZONTAL SIDING, SUPERDECK STAIN, DB 1908, COASTAL
- 3 FASCIA 12" FASCIA, SUPERDECK STAIN, DB 1907, "CANYON BROWN"
- 4 TRIM 6" & 4" TRIM, SUPERDECK STAIN, DB 1907, "CANYON BROWN"
- 5 GUARDRAIL REDWOOD, SUPERDECK STAIN, DB 1907, "CANYON BROWN"
- 6 DOORS DOORS, SUPERDECK STAIN, DB 1907 "CANYON BROWN"
- 7 WINDOWS WOOD WINDOWS, COLOR: DARK GRAY
- 8 SIDING SHINGLE CEDAR SHINGLE SIDING, OLYMPIC STAIN, BUTTERNUT
- 9 ROCK ROCK, FIELDSTONE, NATURAL/LOCAL

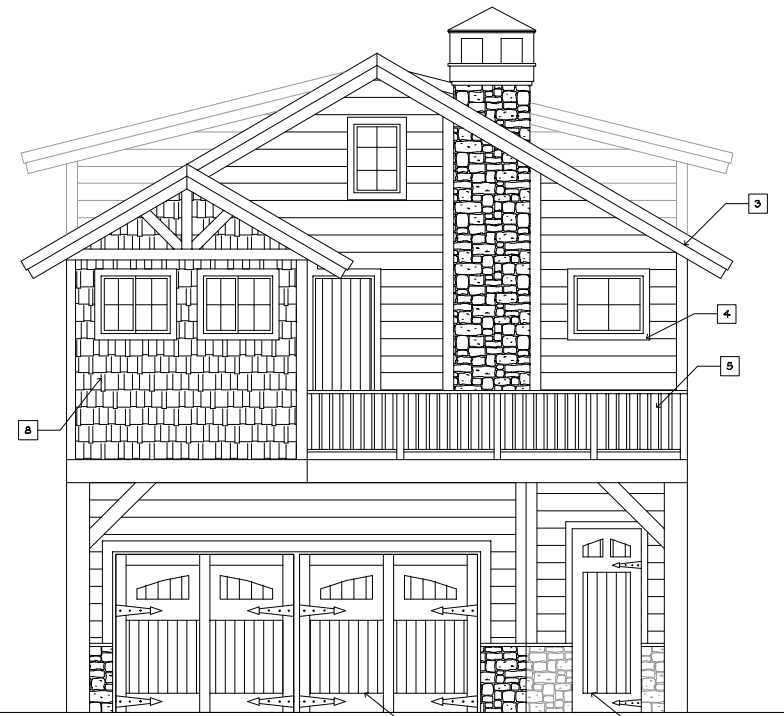

SOUTH ELEVATION

SCALE: 1/4" = 1'-0"



EAST ELEVATION

SCALE: 1/4" = 1'-0"

NOTE:
 REFER TO SHEETS A5.0-A5.13
 FOR HEIGHT CALCULATIONS



WEST ELEVATION

SCALE: 1/4" = 1'-0"



NORTH ELEVATION

SCALE: 1/4" = 1'-0"

3 BEDROOM
 STANDARD SINGLE(3SS)
 2 BUILDINGS
 2 HOMES

(REVISED) TRPA SUBMITTAL - 9/5/06
 MULTI-FAMILY DWELLING FILE NO. 2006-0599
 LINEAR PUBLIC FACILITY FILE NO. 2006-0598